



( IN FEET )  
 1 inch = 30 ft.

PREPARED FOR:  
**DIETSCH BROTHERS**  
 400 West Main Cross  
 Findlay, OH

### SITE DIMENSION PLAN

REVISIONS		
MARK	DATE	DESCRIPTION

PLOTS SCALE: 1:1

DRAWN: DRS      CHECKED: DRS

DRAWING SCALE: 1"=30'


DATE: 3/14/13

JOB NUMBER: z:\projects\12562


SHEET NUMBER: SP2

### HATCH LEGEND


- LIGHT DUTY ASPHALT PAVING
- CONCRETE

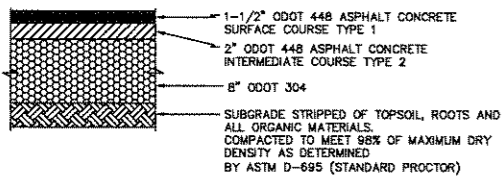

### PAVEMENT SECTION NTS

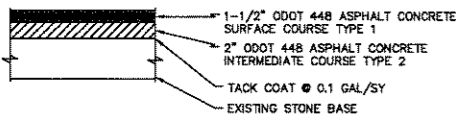

### PAVEMENT OVERLAY SECTION NTS

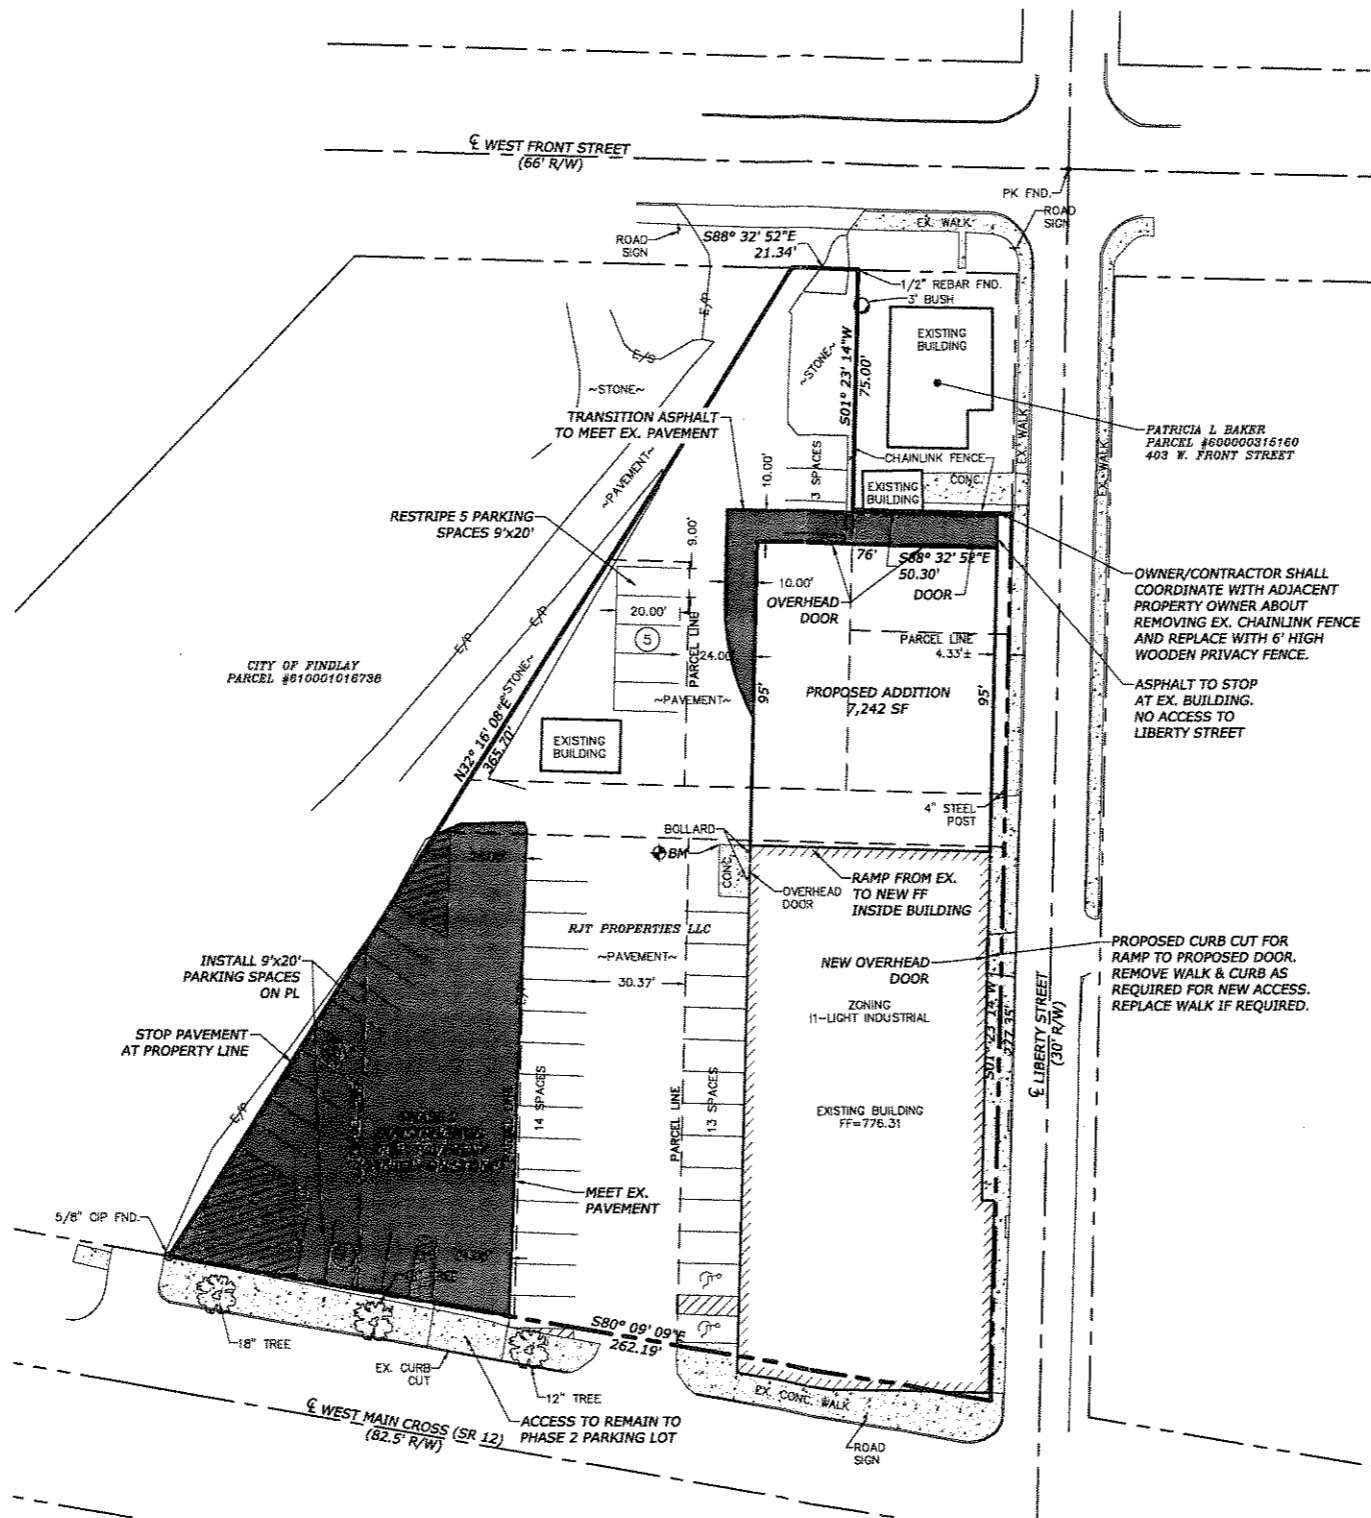

### LEGEND

- |                                |                                     |                             |
|--------------------------------|-------------------------------------|-----------------------------|
| IRON PIPE, MAG NAIL, REBAR SET | WATER VALVE                         | EX FENCELINE                |
| IRON PIPE, MAG NAIL, REBAR SET | GAS VALVE                           | EX WATERLINE                |
| RR SPIKE                       | ELECTRIC TRANSFORMER (ELEC. TRANS.) | EX SANITARY SEWER           |
| POWER POLE (PP)                | TELEPHONE PEDESTAL (TELE. PED.)     | EX GAS LINE                 |
| TELEPHONE POLE (TP)            | EXISTING TREE                       | EX STORM SEWER              |
| LIGHT POLE (LP)                | EXISTING BUSH                       | UNDERGROUND TELEPHONE LINES |
| MANHOLE (MH)                   | BUILDING FACE                       | OVERHEAD UTILITY            |
| CATCH BASIN (CB)               | CURB INLET                          | UNDERGROUND ELECTRIC        |
| HYDRANT                        | E-AP- EDGE OF PAVEMENT              | EXISTING CONTOUR            |
| SIGN                           | CONCRETE                            |                             |
| GUY WIRE                       |                                     |                             |

**OHIO Utilities Protection SERVICE**  
 Call Before You Dig  
 1-800-362-2764